


THE MET

1 BEDROOM
UNIT TYPE 2-05
765 SQ. FT.
71 M²

1 CHAMBRE
TYPE D'UNITÉ 2-05
765 PI.CA.
71 M²

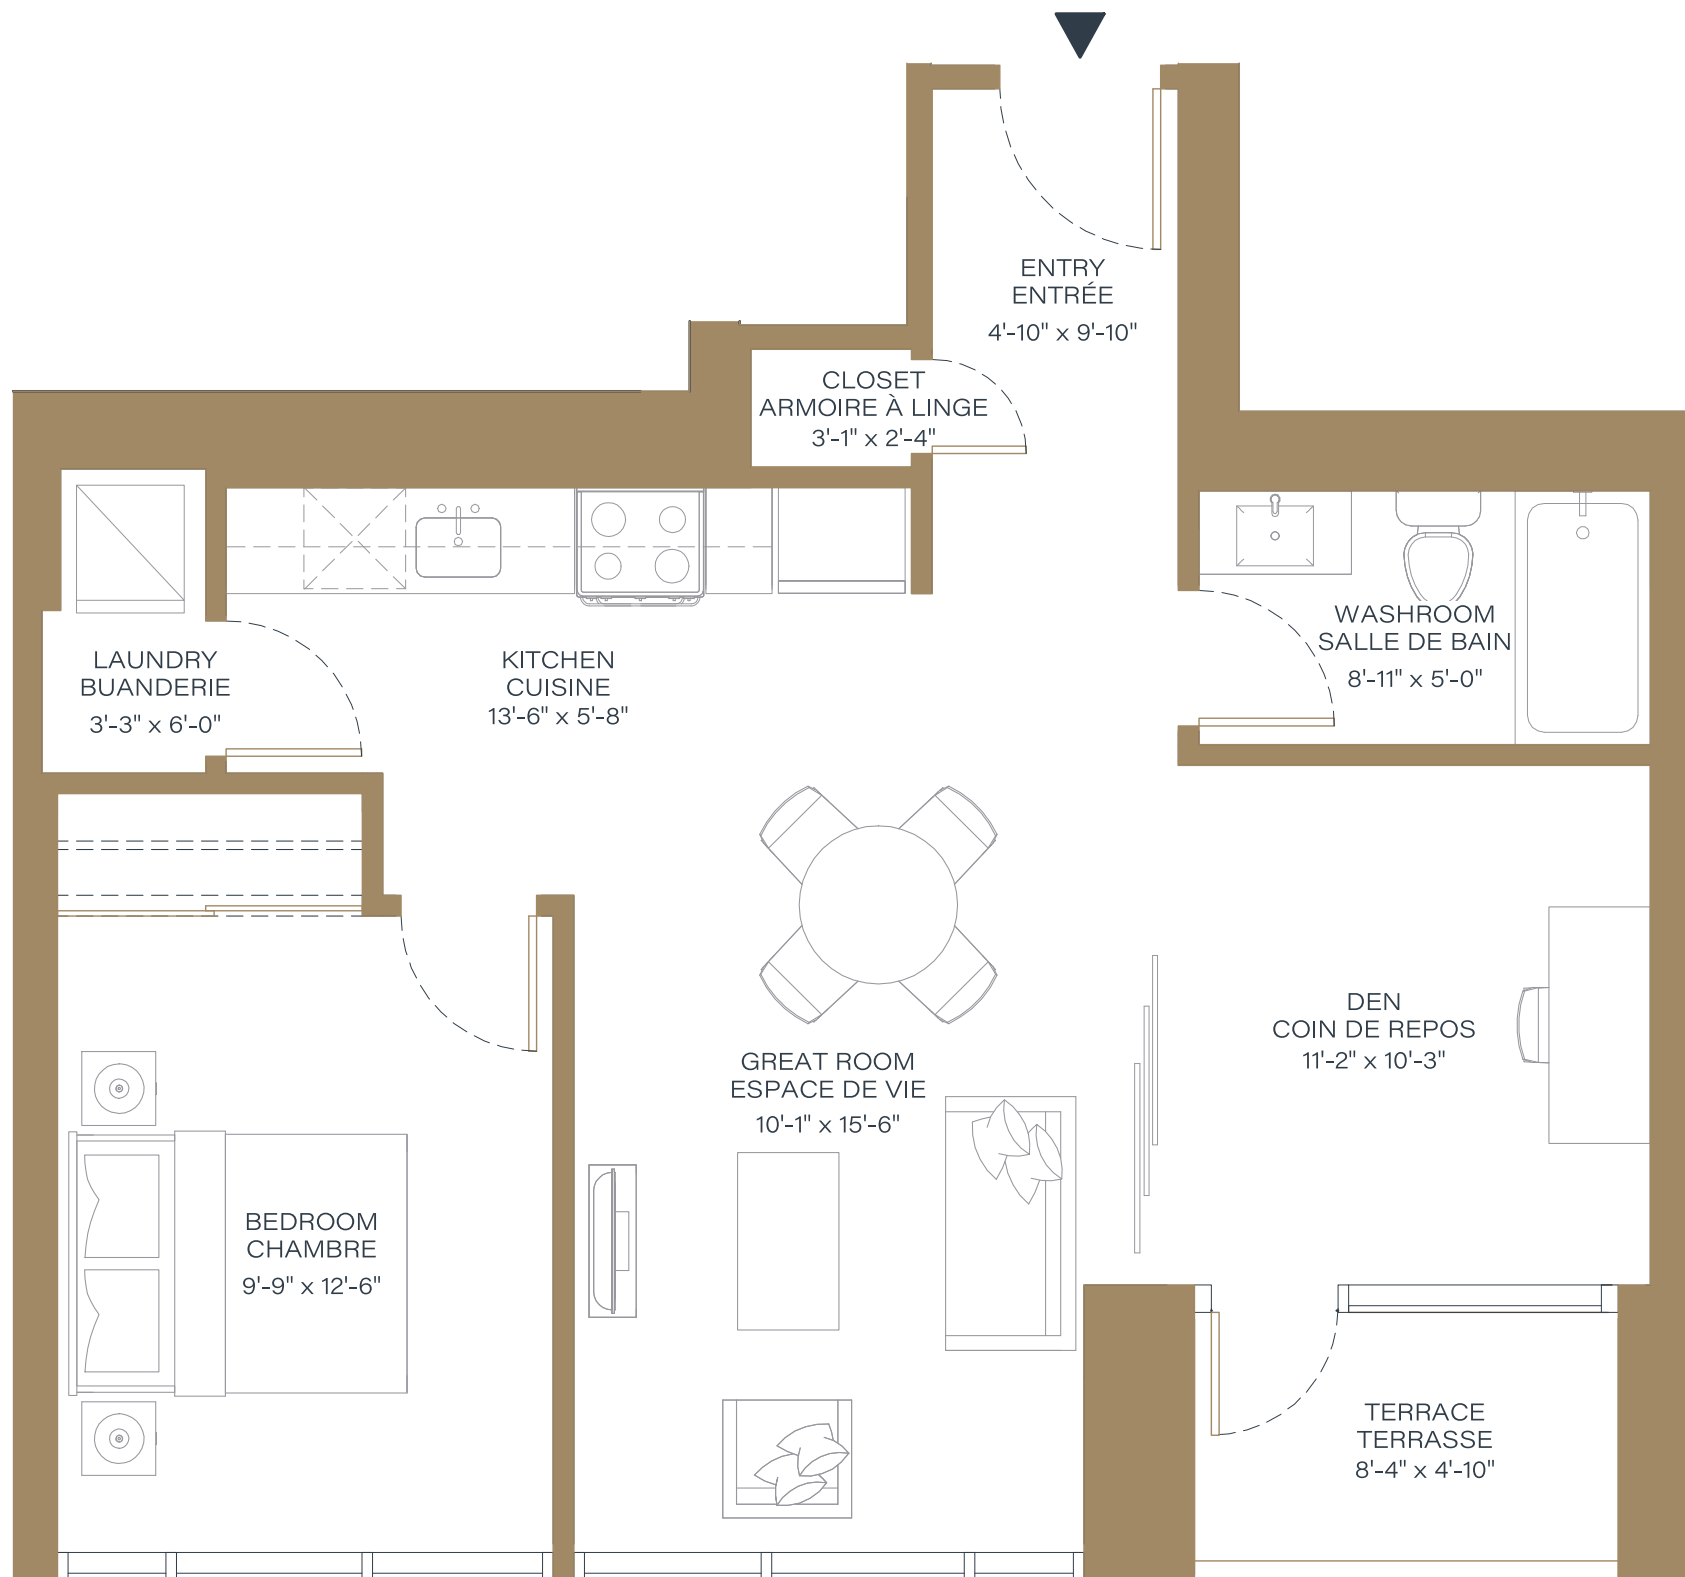

7TH - 28TH FLOOR
7TH - 28TH ÉTAGE

JADCO
CORPORATION

The developer reserves the right to make any modifications that developer deems necessary. All dimensions and areas shown on these plans are approximate "as built". Dimensions and areas may vary from those shown. The linear dimensions shown indicate distance from interior wall to interior wall. The areas shown are based on standard architectural calculation. Le développeur se réserve le droit de faire des modifications qu'il juge nécessaires. Les dimensions et superficies «telles que construites» peuvent varier de celles indiquées. Les dimensions et les surfaces peuvent différer de celles illustrées. Les dimensions linéaires indiquées indiquent la distance entre le mur intérieur un autre mur intérieur. Les superficies indiquées sont basées sur des calculs architecturaux standards.